


# Floor Plan



Jim@NewEarthBuildingDesign.com

PLAN: JHH 1780  
 Elevation A  
 Antler Series



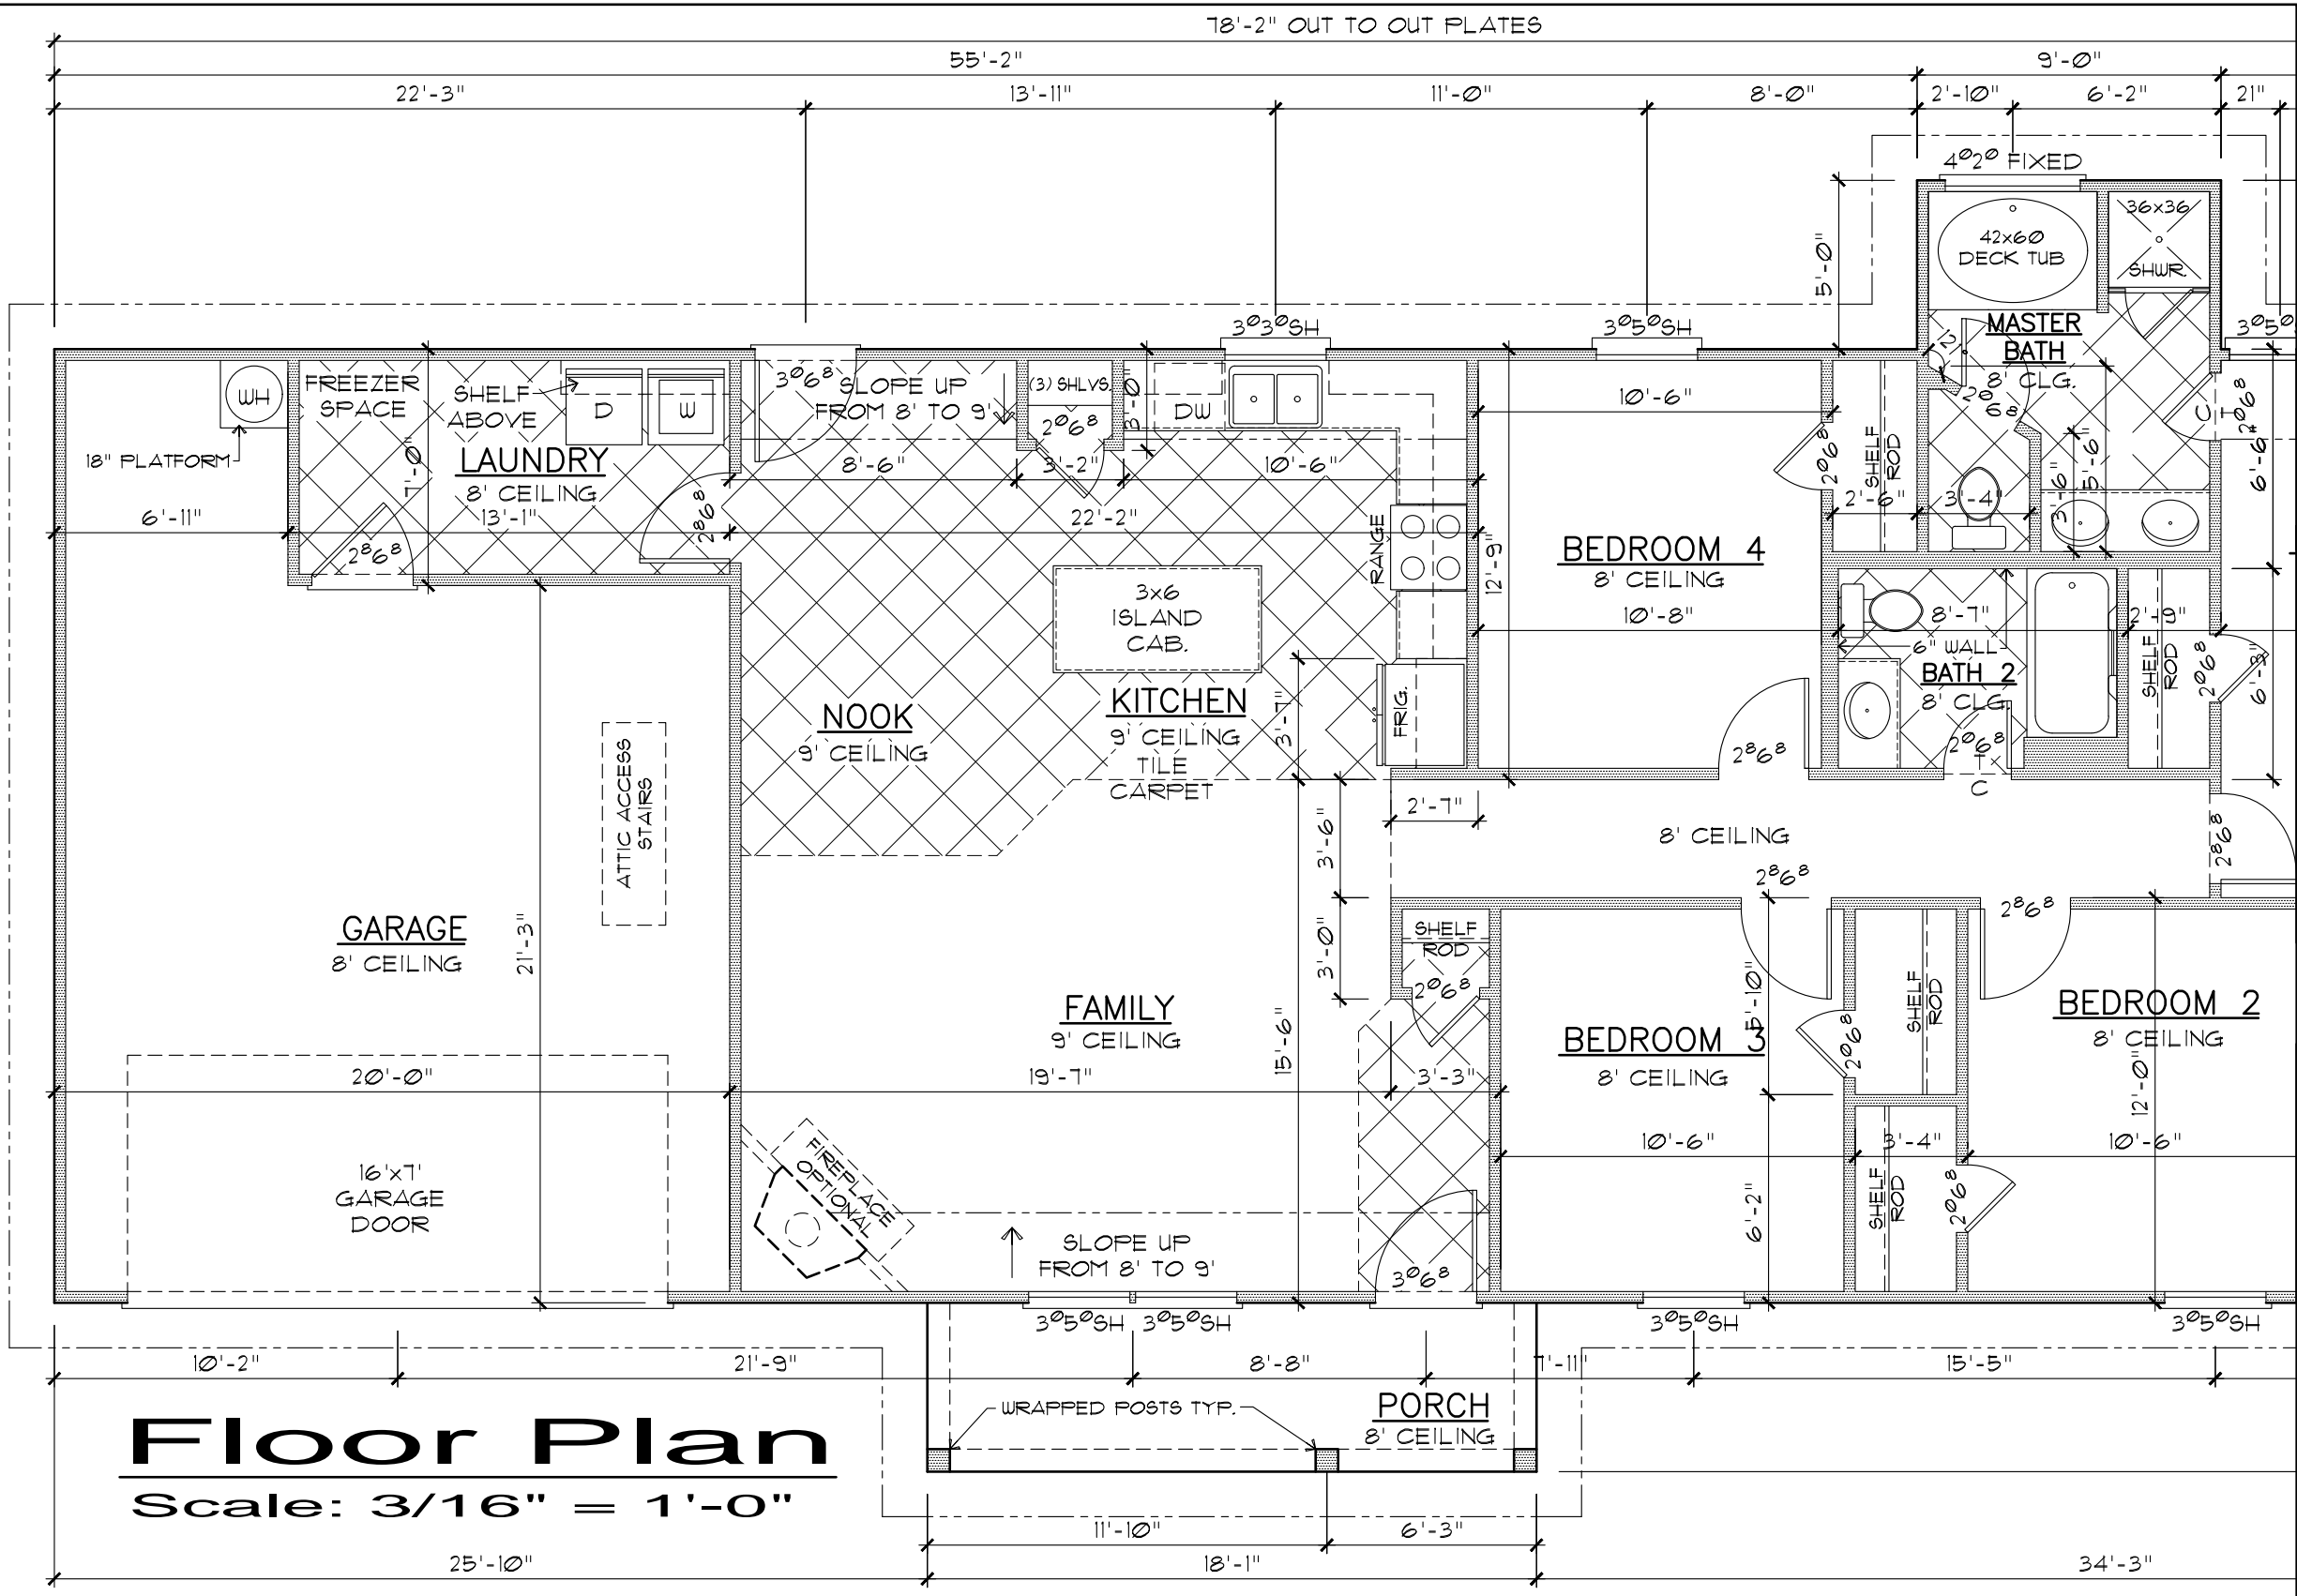

# Floor Plan

Scale: 3/16" = 1'-0"



Jjm@NewEarthBuildingDesign.com


AREA	SF
AC AREA	1780
GARAGE	278
PORCH	90
UNDER ROOF	2147
MASONRY	0%

PLAN: JHH 1780  
Elevation A





"B" ELEVATION

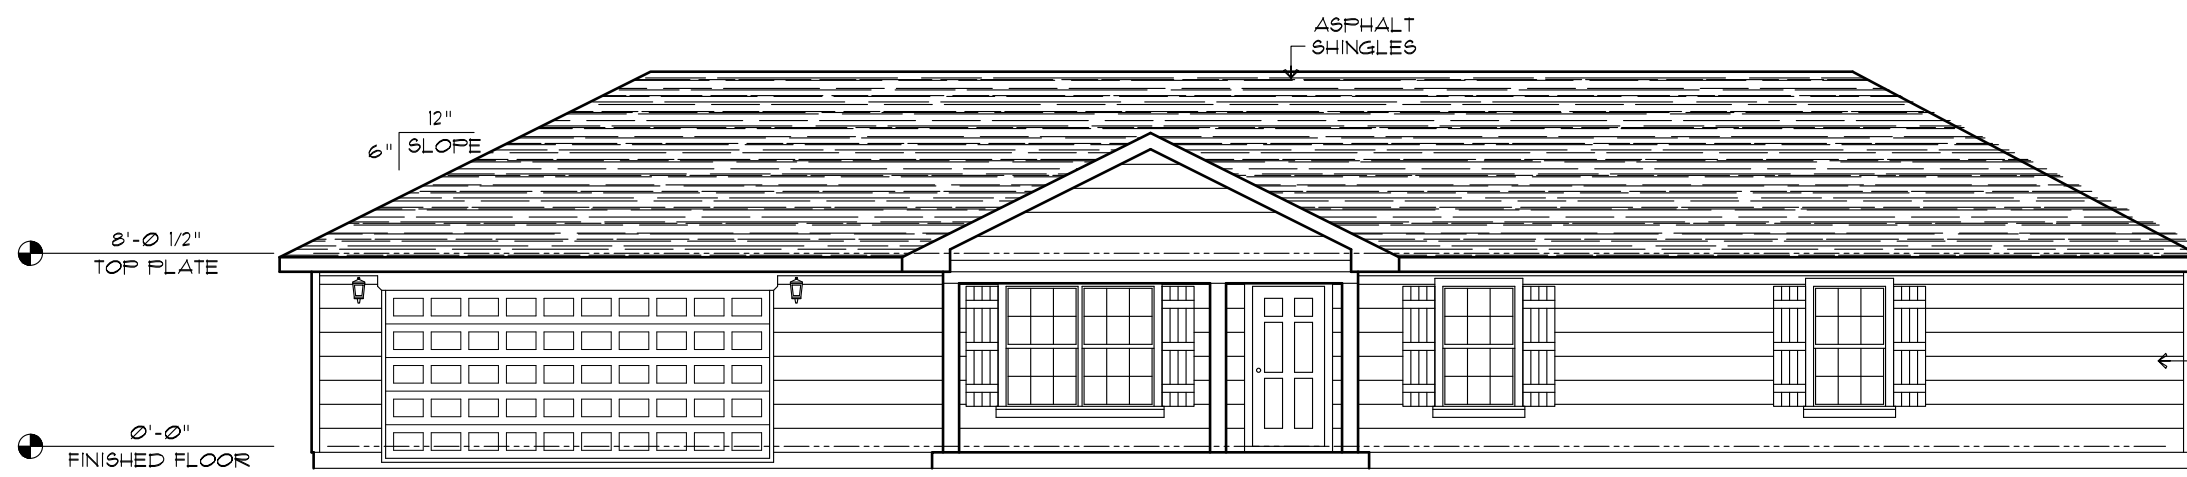

"A" ELEVATION



Jim@NewEarthBuildingDesign.com

PLAN: JHH 1780  
 Elevation A & B  
 Antler Series






Jim@NewEarthBuildingDesign.com

PLAN: JHH 1780  
 Elevation C & D  
 Antler Series





"F" ELEVATION

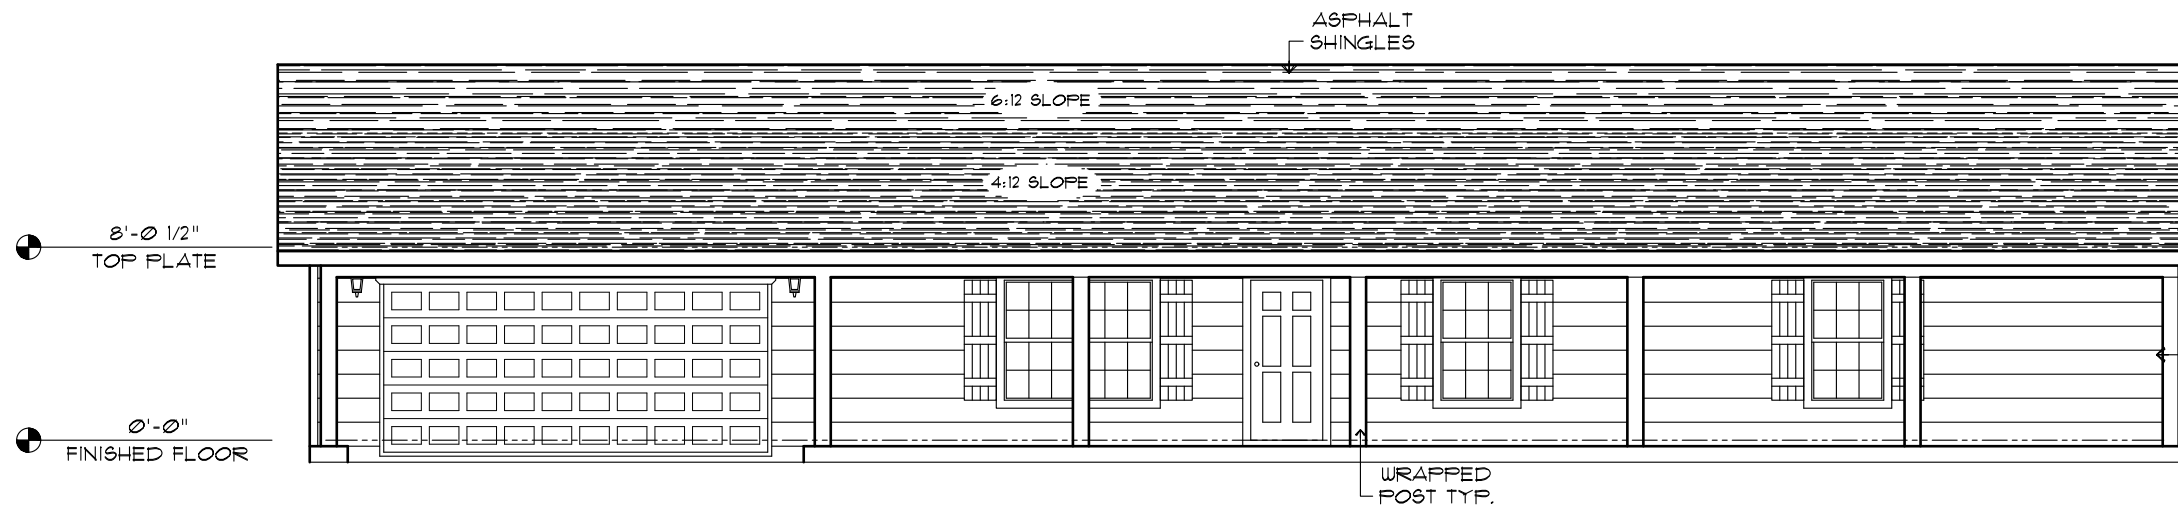


"E" ELEVATION



Jim@NewEarthBuildingDesign.com

PLAN: JHH 1780  
 Elevation E & F  
 Antler Series




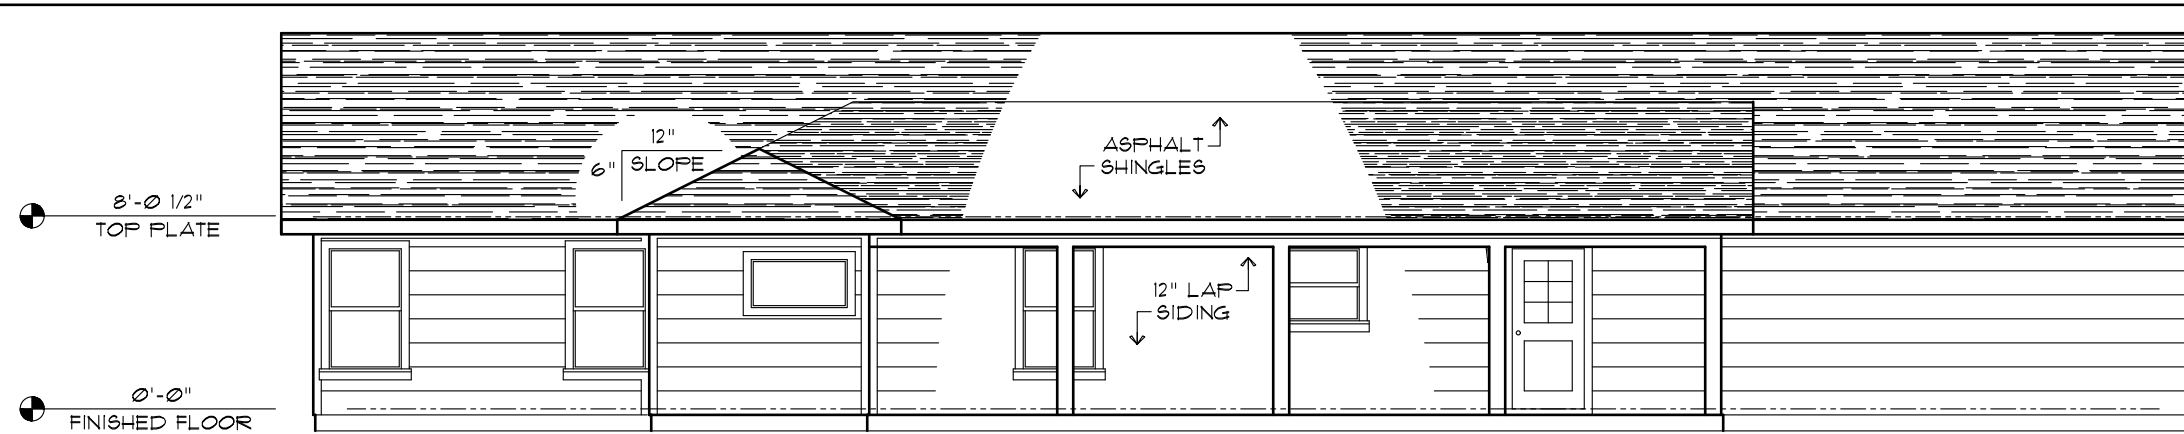

REAR ELEVATION (COVERED PATIO)



"S" ELEVATION

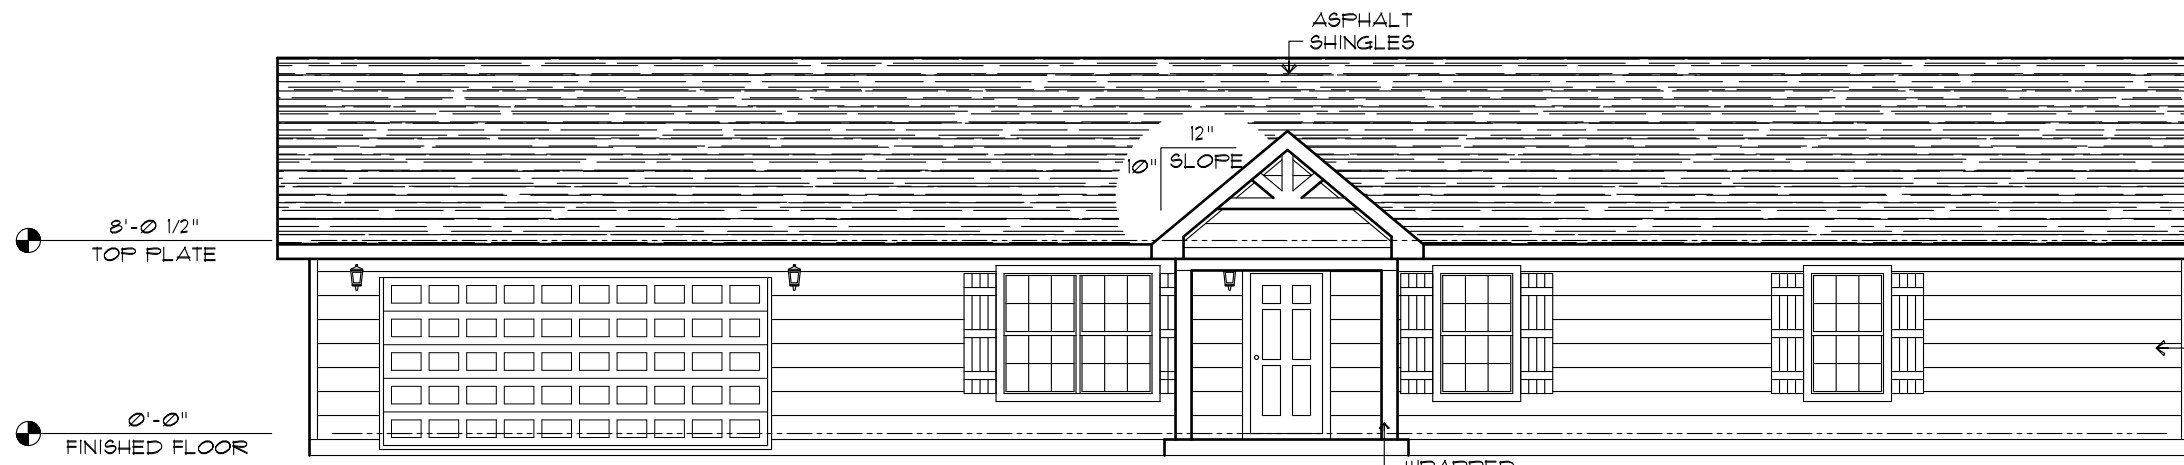

"R" ELEVATION



Jim@NewEarthBuildingDesign.com

PLAN: JHH 1780  
Elevation R & S  
Antler Series

